


MASTER PLAN for FIELD CLUB OF OMAHA

Omaha, Nebraska



PRIVATE CLUB PLANNERS & CONSULTANTS

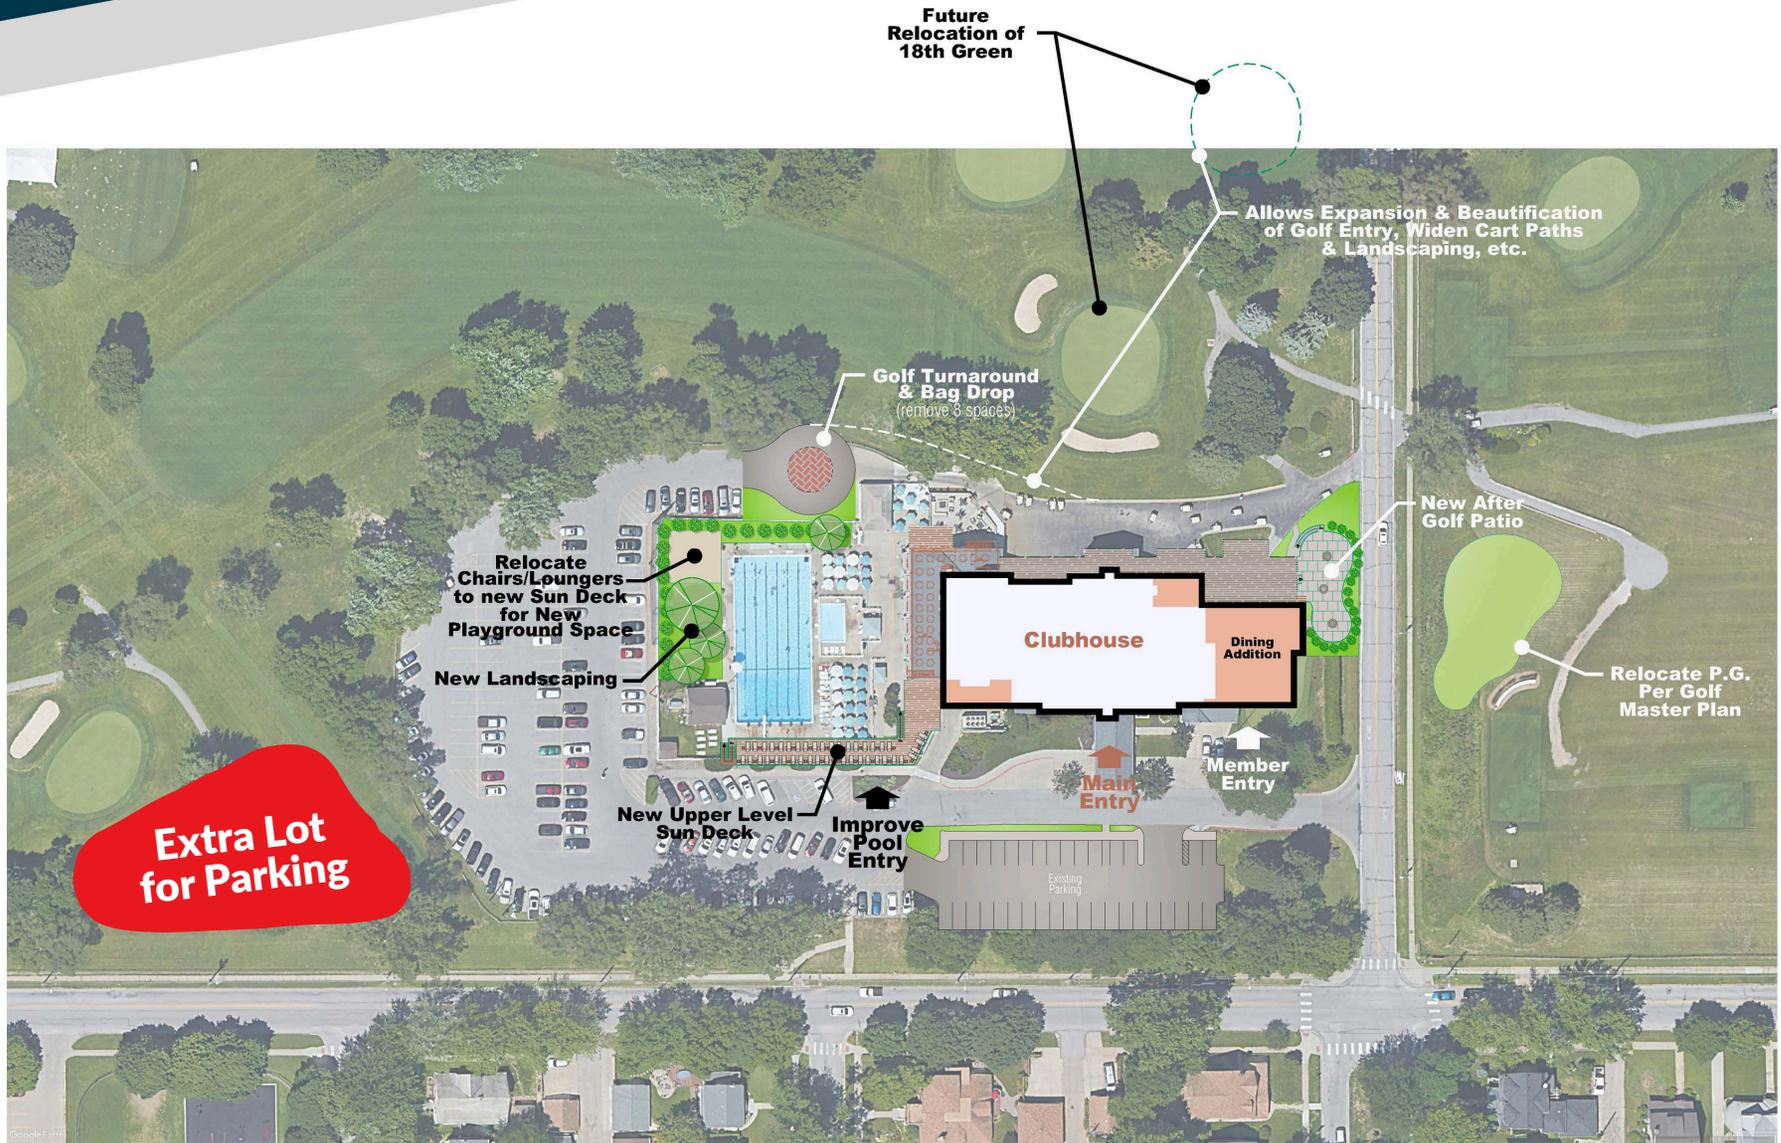

SITE PLAN




MASTER PLAN for FIELD CLUB of OMAHA

Omaha, Nebraska



PRIVATE CLUB PLANNERS & CONSULTANTS

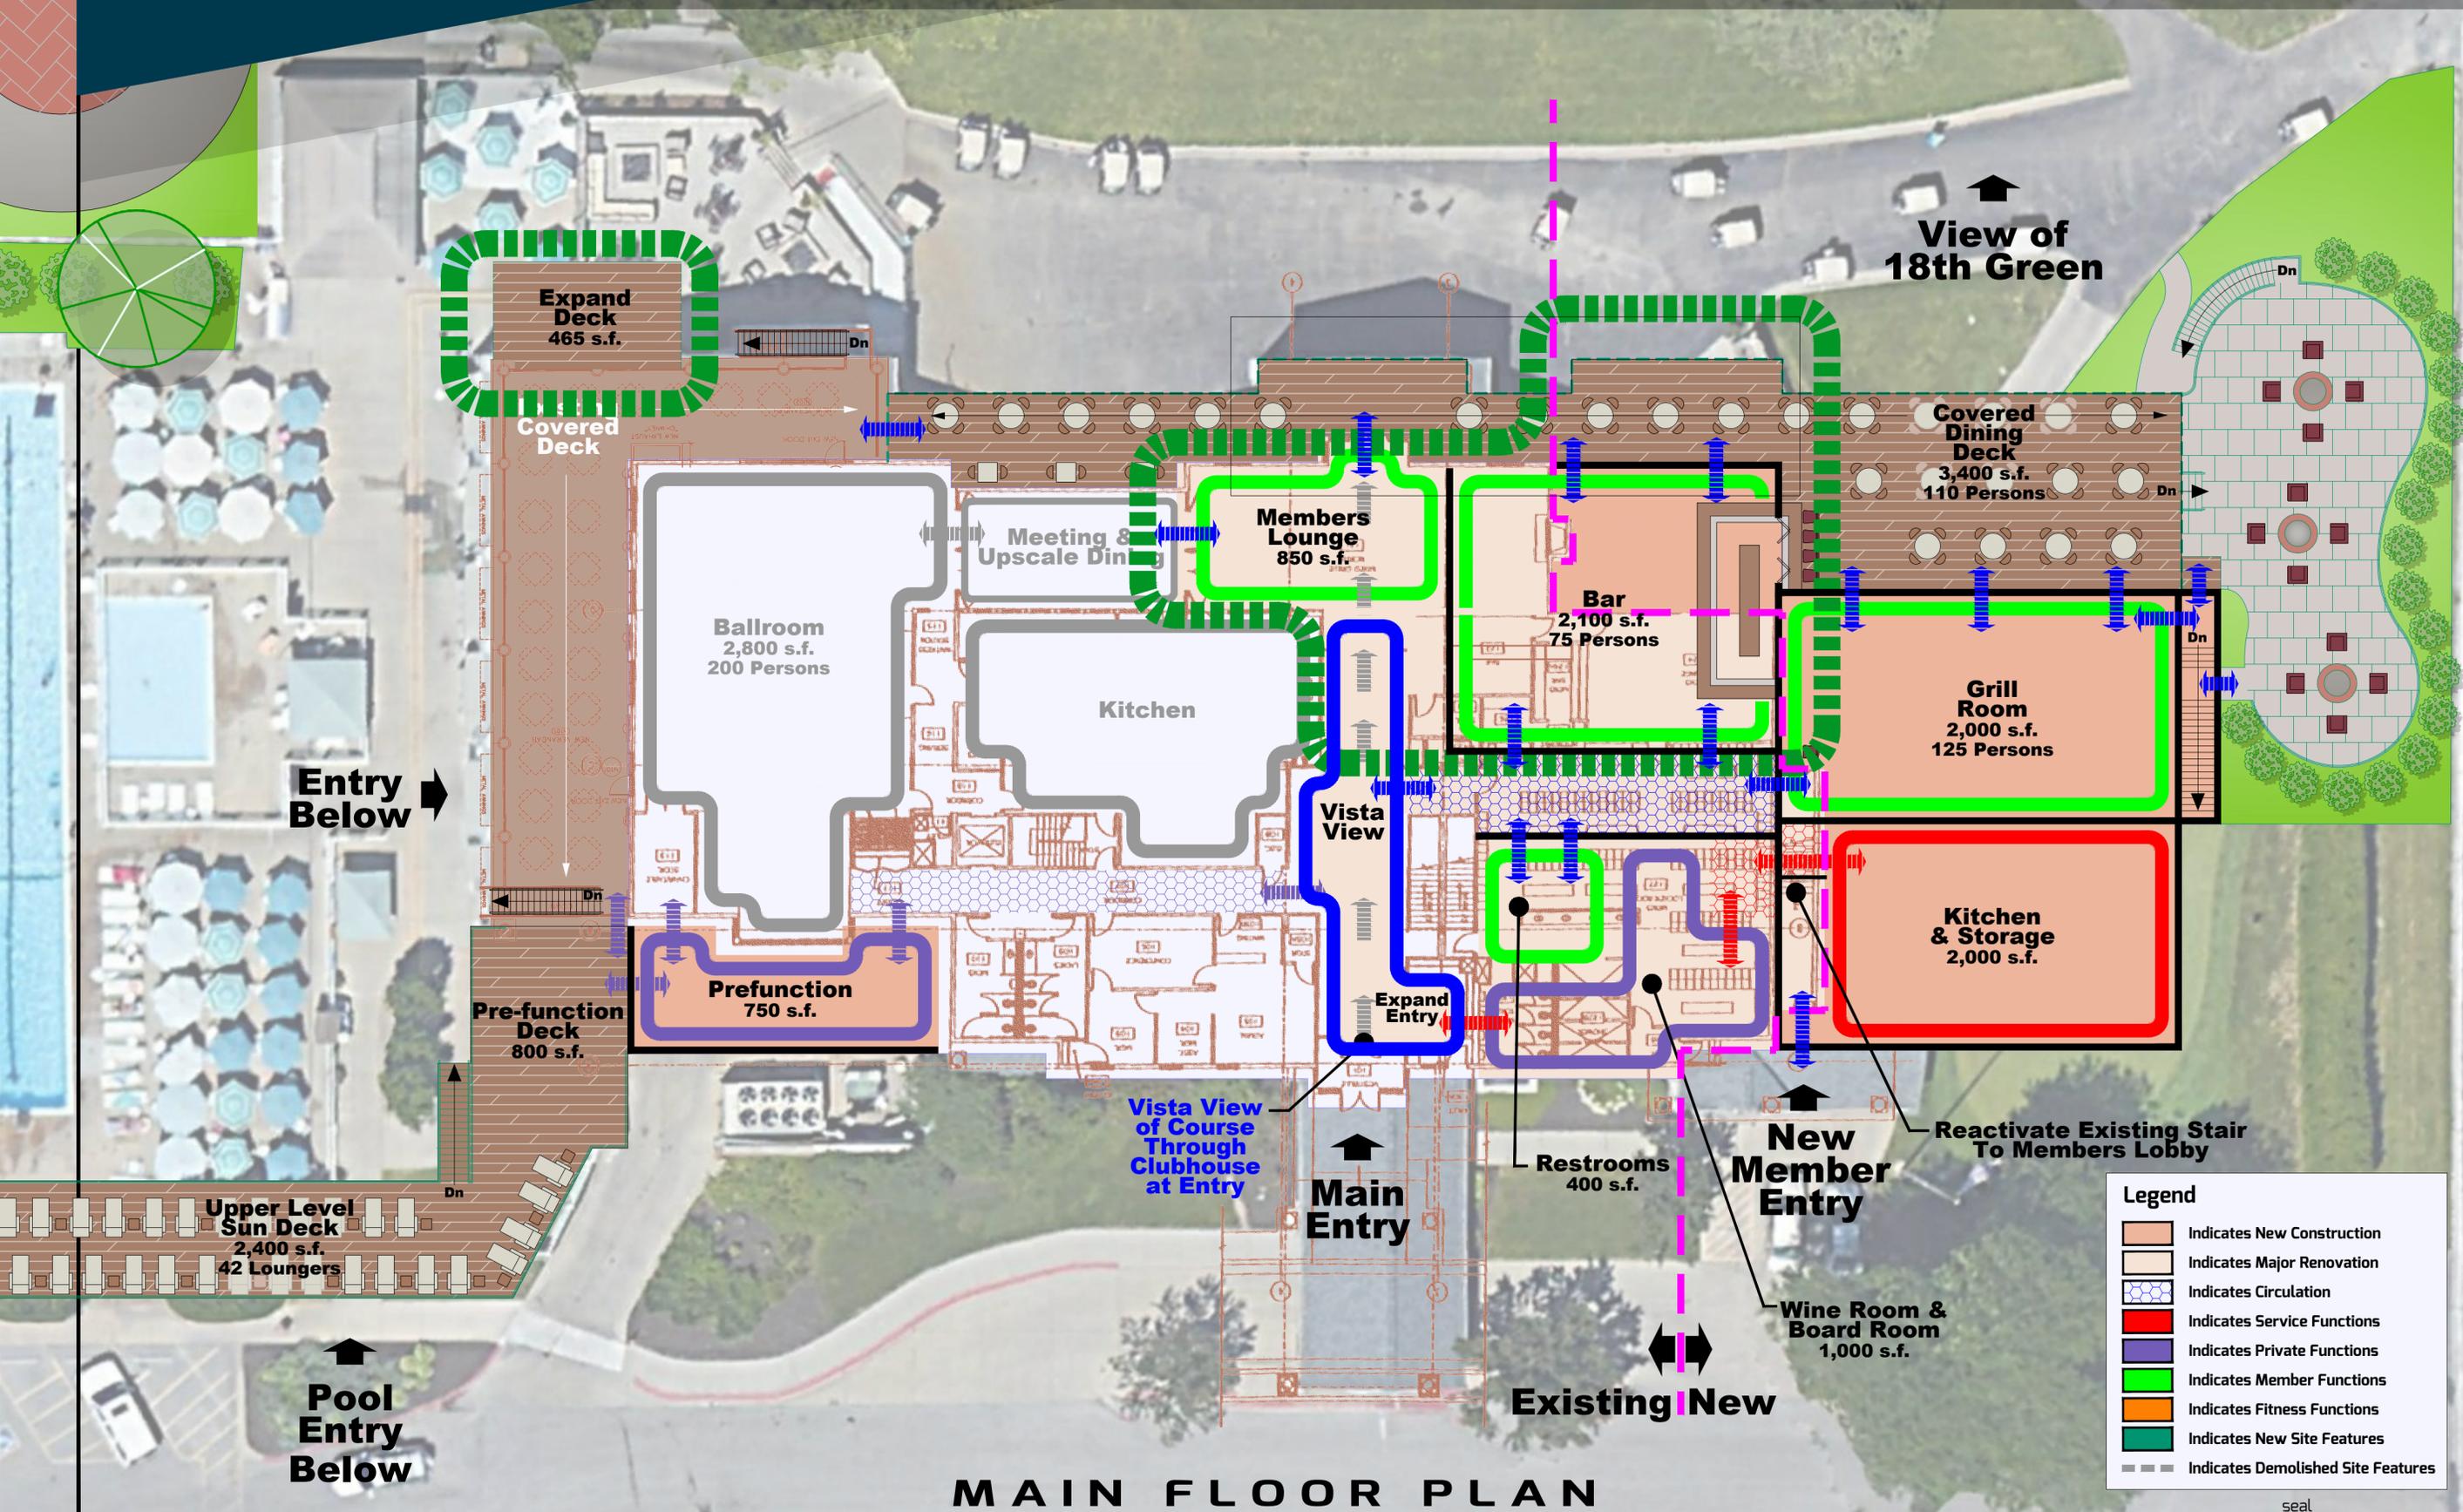

MAIN FLOOR PLAN

William P. McMahon, Architect
 Nebraska License - # A-3415
 670 Mason Ridge Center Drive #220, St. Louis, MO 63141
 314.744.5040 - McMahonGroup.com

Preliminary - NOT FOR CONSTRUCTION,
 RECORDING PURPOSES OR IMPLEMENTATION
 The Club, not McMahon Group, shall be responsible
 for all code compliance and environmental issues.



Scale: 1/8"=1'-0" On A 48"x36" Sheet
 Graphic Scale: 0 8 16 32 48 Feet

Existing Floor Area:	15,150 s.f.
New Floor Area:	5,750 s.f.
Total Floor Area:	20,900 s.f.

Date:	10/7/21	AB	Page
			2

